

Coordinates and bearings are on
CCS27 Zone 3. Distances and
stationing are grid distances.
Multiply by 1.0000537 to obtain
ground distances.
All distances are in feet unless
otherwise noted.

DD-041295-01-01

COUNTY OF
SANTA CLARA

TO CAMBRIAN PARK

STATE ROUTE 85

TO SARATOGA

WINCHESTER BLVD.

OKA ROAD

STATE ROUTE 17

SOUTH BASCOM AVENUE

CITY OF
LOS GATOS

LARK AVENUE

et[®]

"Point C"


STATE OF CALIFORNIA
BUSINESS, TRANSPORTATION AND HOUSING
AGENCY DEPARTMENT OF TRANSPORTATION
DISTRICT 4

DIRECTOR'S DEED
DD-041295-01-01

DRW: C. S.		DATE: 04/2008	
CHK: P. D.		SCALE: 1" = 60'	
CO.	RTE	PM	SHEET No.
SCI	85	10.5	1 OF 2

R-63.24
R-161.2

Coordinates and bearings are on
CCS27 Zone 3. Distances and
stationing are grid distances.
Multiply by 1.0000537 to obtain
ground distances.
All distances are in feet unless
otherwise noted.

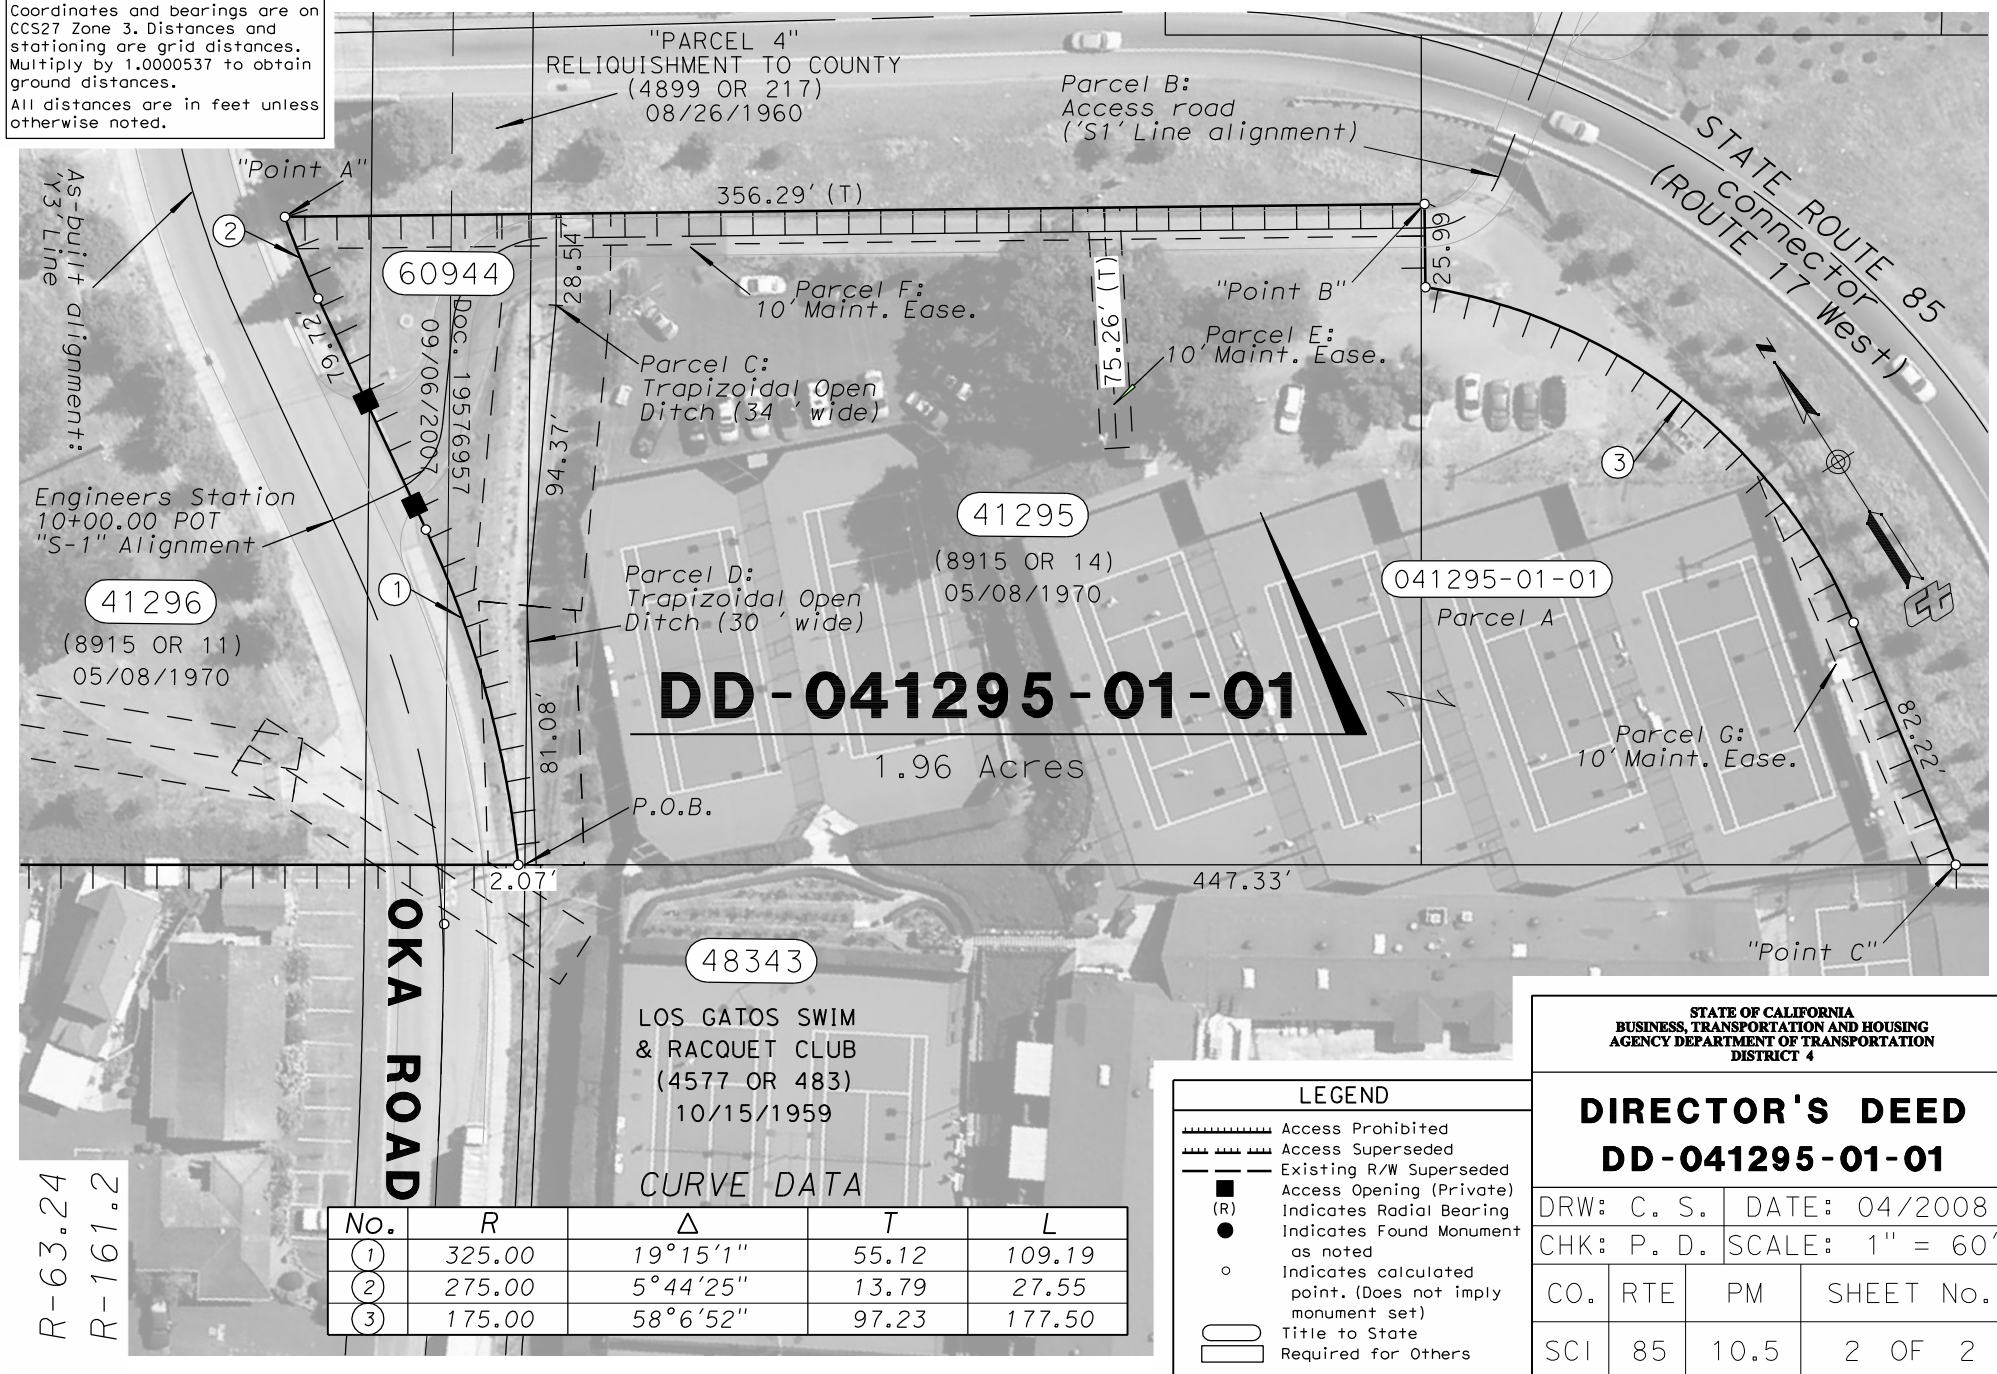

R-63.24
R-161.2

LOS GATOS SWIM
& RACQUET CLUB
(4577 OR 483)
10/15/1959

CURVE DATA

No.	R	Δ	T	L
①	325.00	19°15'1"	55.12	109.19
②	275.00	5°44'25"	13.79	27.55
③	175.00	58°6'52"	97.23	177.50

LEGEND

	Access Prohibited
	Access Superseded
	Existing R/W Superseded
	Access Opening (Private)
	Indicates Radial Bearing
	Indicates Found Monument as noted
	Indicates calculated point. (Does not imply monument set)
	Title to State
	Required for Others

STATE OF CALIFORNIA
BUSINESS, TRANSPORTATION AND HOUSING
AGENCY DEPARTMENT OF TRANSPORTATION
DISTRICT 4

DIRECTOR'S DEED DD-041295-01-01

DRW: C. S.		DATE: 04/2008	
CHK: P. D.		SCALE: 1" = 60'	
CO.	RTE	PM	SHEET No.
SCI	85	10.5	2 OF 2